


# PA/2018/1118 Existing tree position plan (not to scale)

REV: A  
DRAWN: JTC  
DETAILS: Ordnance survey licence added

DATE: June 2018



**Existing Location Plan**  
Scale 1:1250

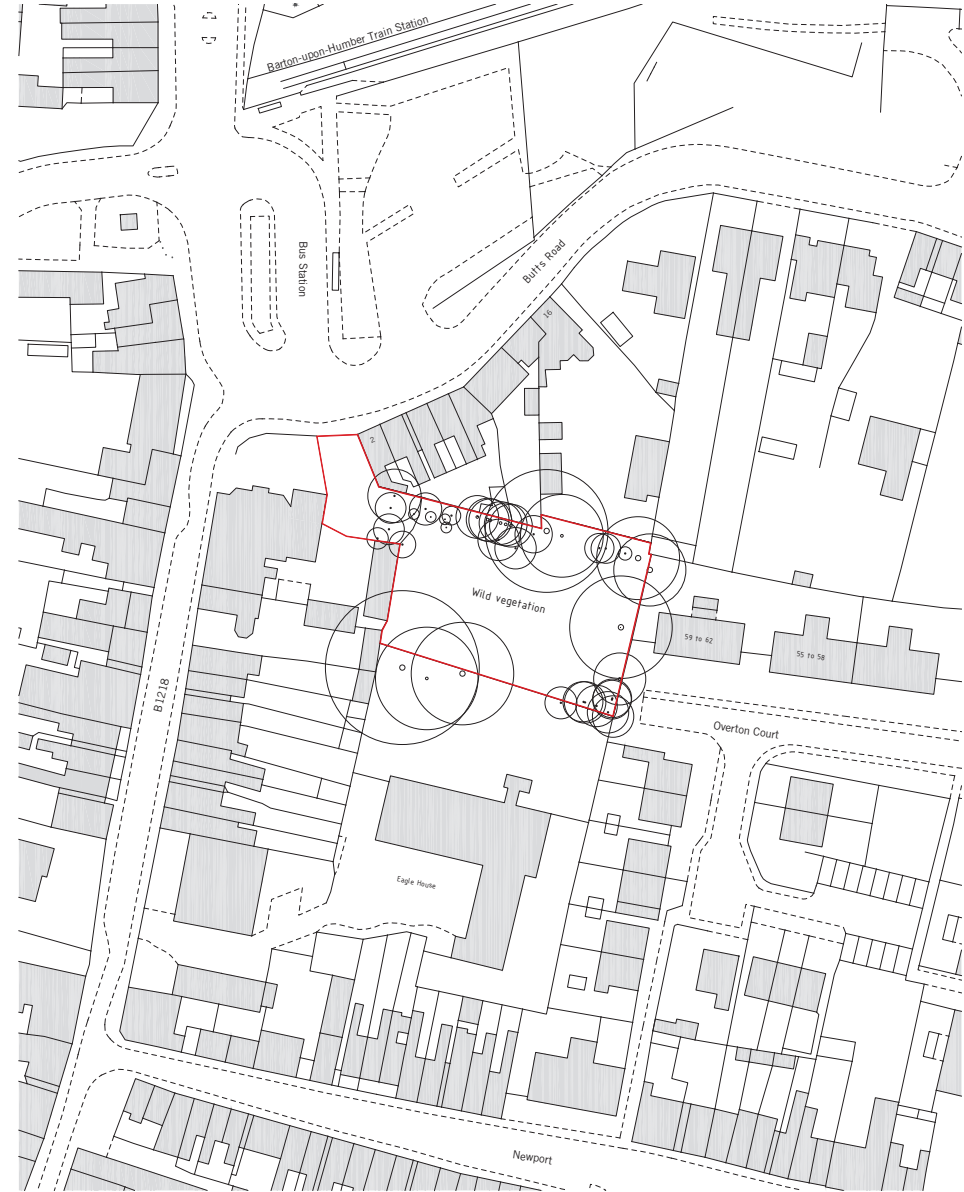

**Existing Block Plan Showing Local Trees**  
Scale 1:500

Ordnance Survey, (c) Crown Copyright 2018. All rights reserved. Licence number 100022432

## id architecture

TITLE: Existing Location Plan and Block Plan  
CLIENT: Mr Keith Brook  
PROJECT: Proposed construction of 5no. dwellings  
LOCATION: Land adjacent, The White Swan, Butts Road, Barton-upon-Humber  
DRAWN BY: JTC  
CHECKED BY: AJ  
SCALE: As noted on drawings  
SIZE: A1  
DATE: May/June 2018  
STAGE: Planning Submittal


DRG NO: **8623 / 001**

REV: **A**



# PA/2018/1118 Elevations (not to scale)


REV: DRAWN: DETAILS: DATE:  
A JTC Proposed South Side Elevation positioning of  
canopies corrected June 2018

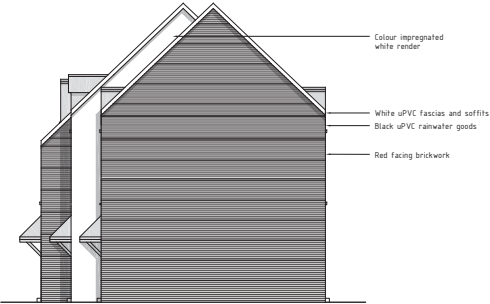

**Proposed South Side Elevation**  
Scale 1:100



**Proposed West Principal Elevation**  
Scale 1:100

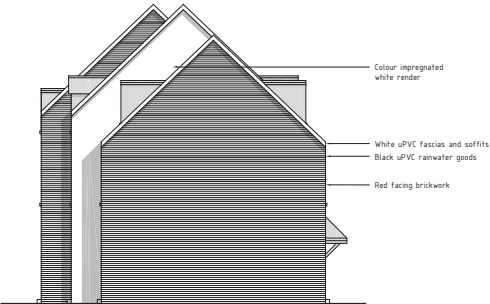

**Proposed North Side Elevation**  
Scale 1:100



**Proposed East Rear Elevation**  
Scale 1:100


## id architecture

TITLE: Proposed Elevations  
CLIENT: Mr. Keith Brook  
PROJECT: Proposed construction of 5no. dwellings  
LOCATION: Land adjacent, The White Swan, Butts Road, Barton-upon-Humber  
DRAWN BY: JTC  
CHECKED BY: AJ  
SCALE: 1:100  
SIZE: A1  
DATE: May/June 2018  
STAGE: Planning Submittal  
DRG NO: **8623 / 012**  
REV: **A**




# PA/2018/1118 Block & floor plans (not to scale)


REV: DRAWN: DETAILS: DATE:  
JTC Proposed Floor Plans May/June  
2018

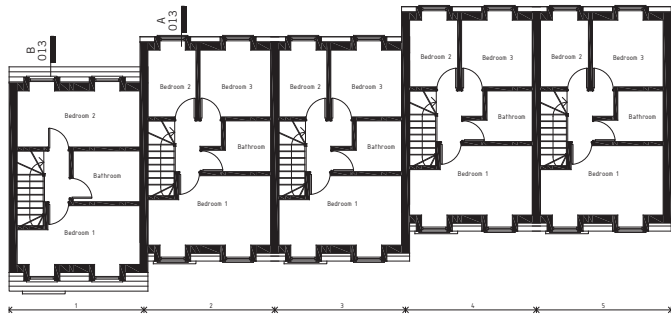


**Proposed Second Floor Plan**  
Scale 1:100

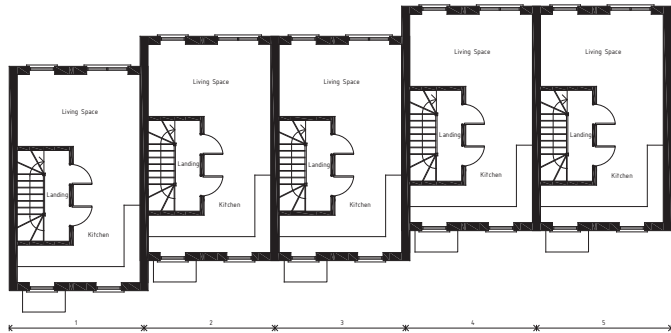

**Proposed First Floor Plan**  
Scale 1:100

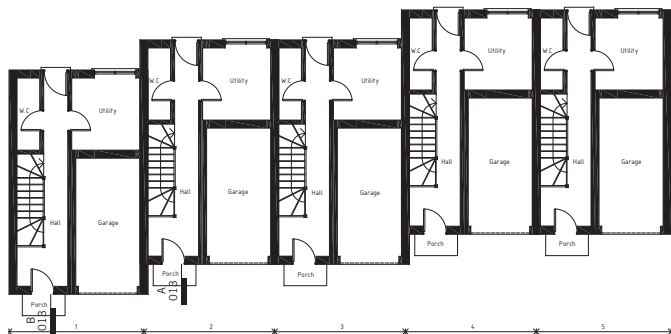

**Proposed Ground Floor Plan**  
Scale 1:100

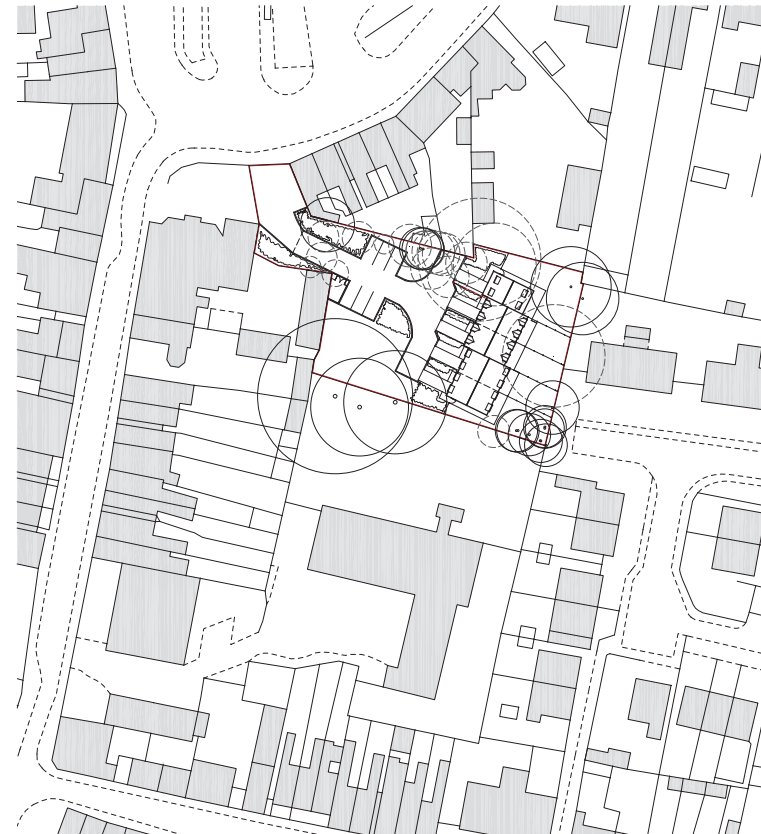

**Proposed Block Plan**  
Scale 1:500

## id architecture

TITLE: Proposed Floor Plans and Block Plan  
CLIENT: Mr Keith Brook  
PROJECT: Proposed construction of 5no. dwellings  
LOCATION: Land adjacent, The White Swan, Butts Road, Barton-upon-Humber  
DRAWN BY: JTC  
CHECKED BY: AJ  
SCALE: 1:100  
SIZE: A1  
DATE: May/June 2018  
STAGE: Planning Submittal

DRG NO: **8623 / 011**

REV:

