


PROPOSED GROUND FLOOR PLAN

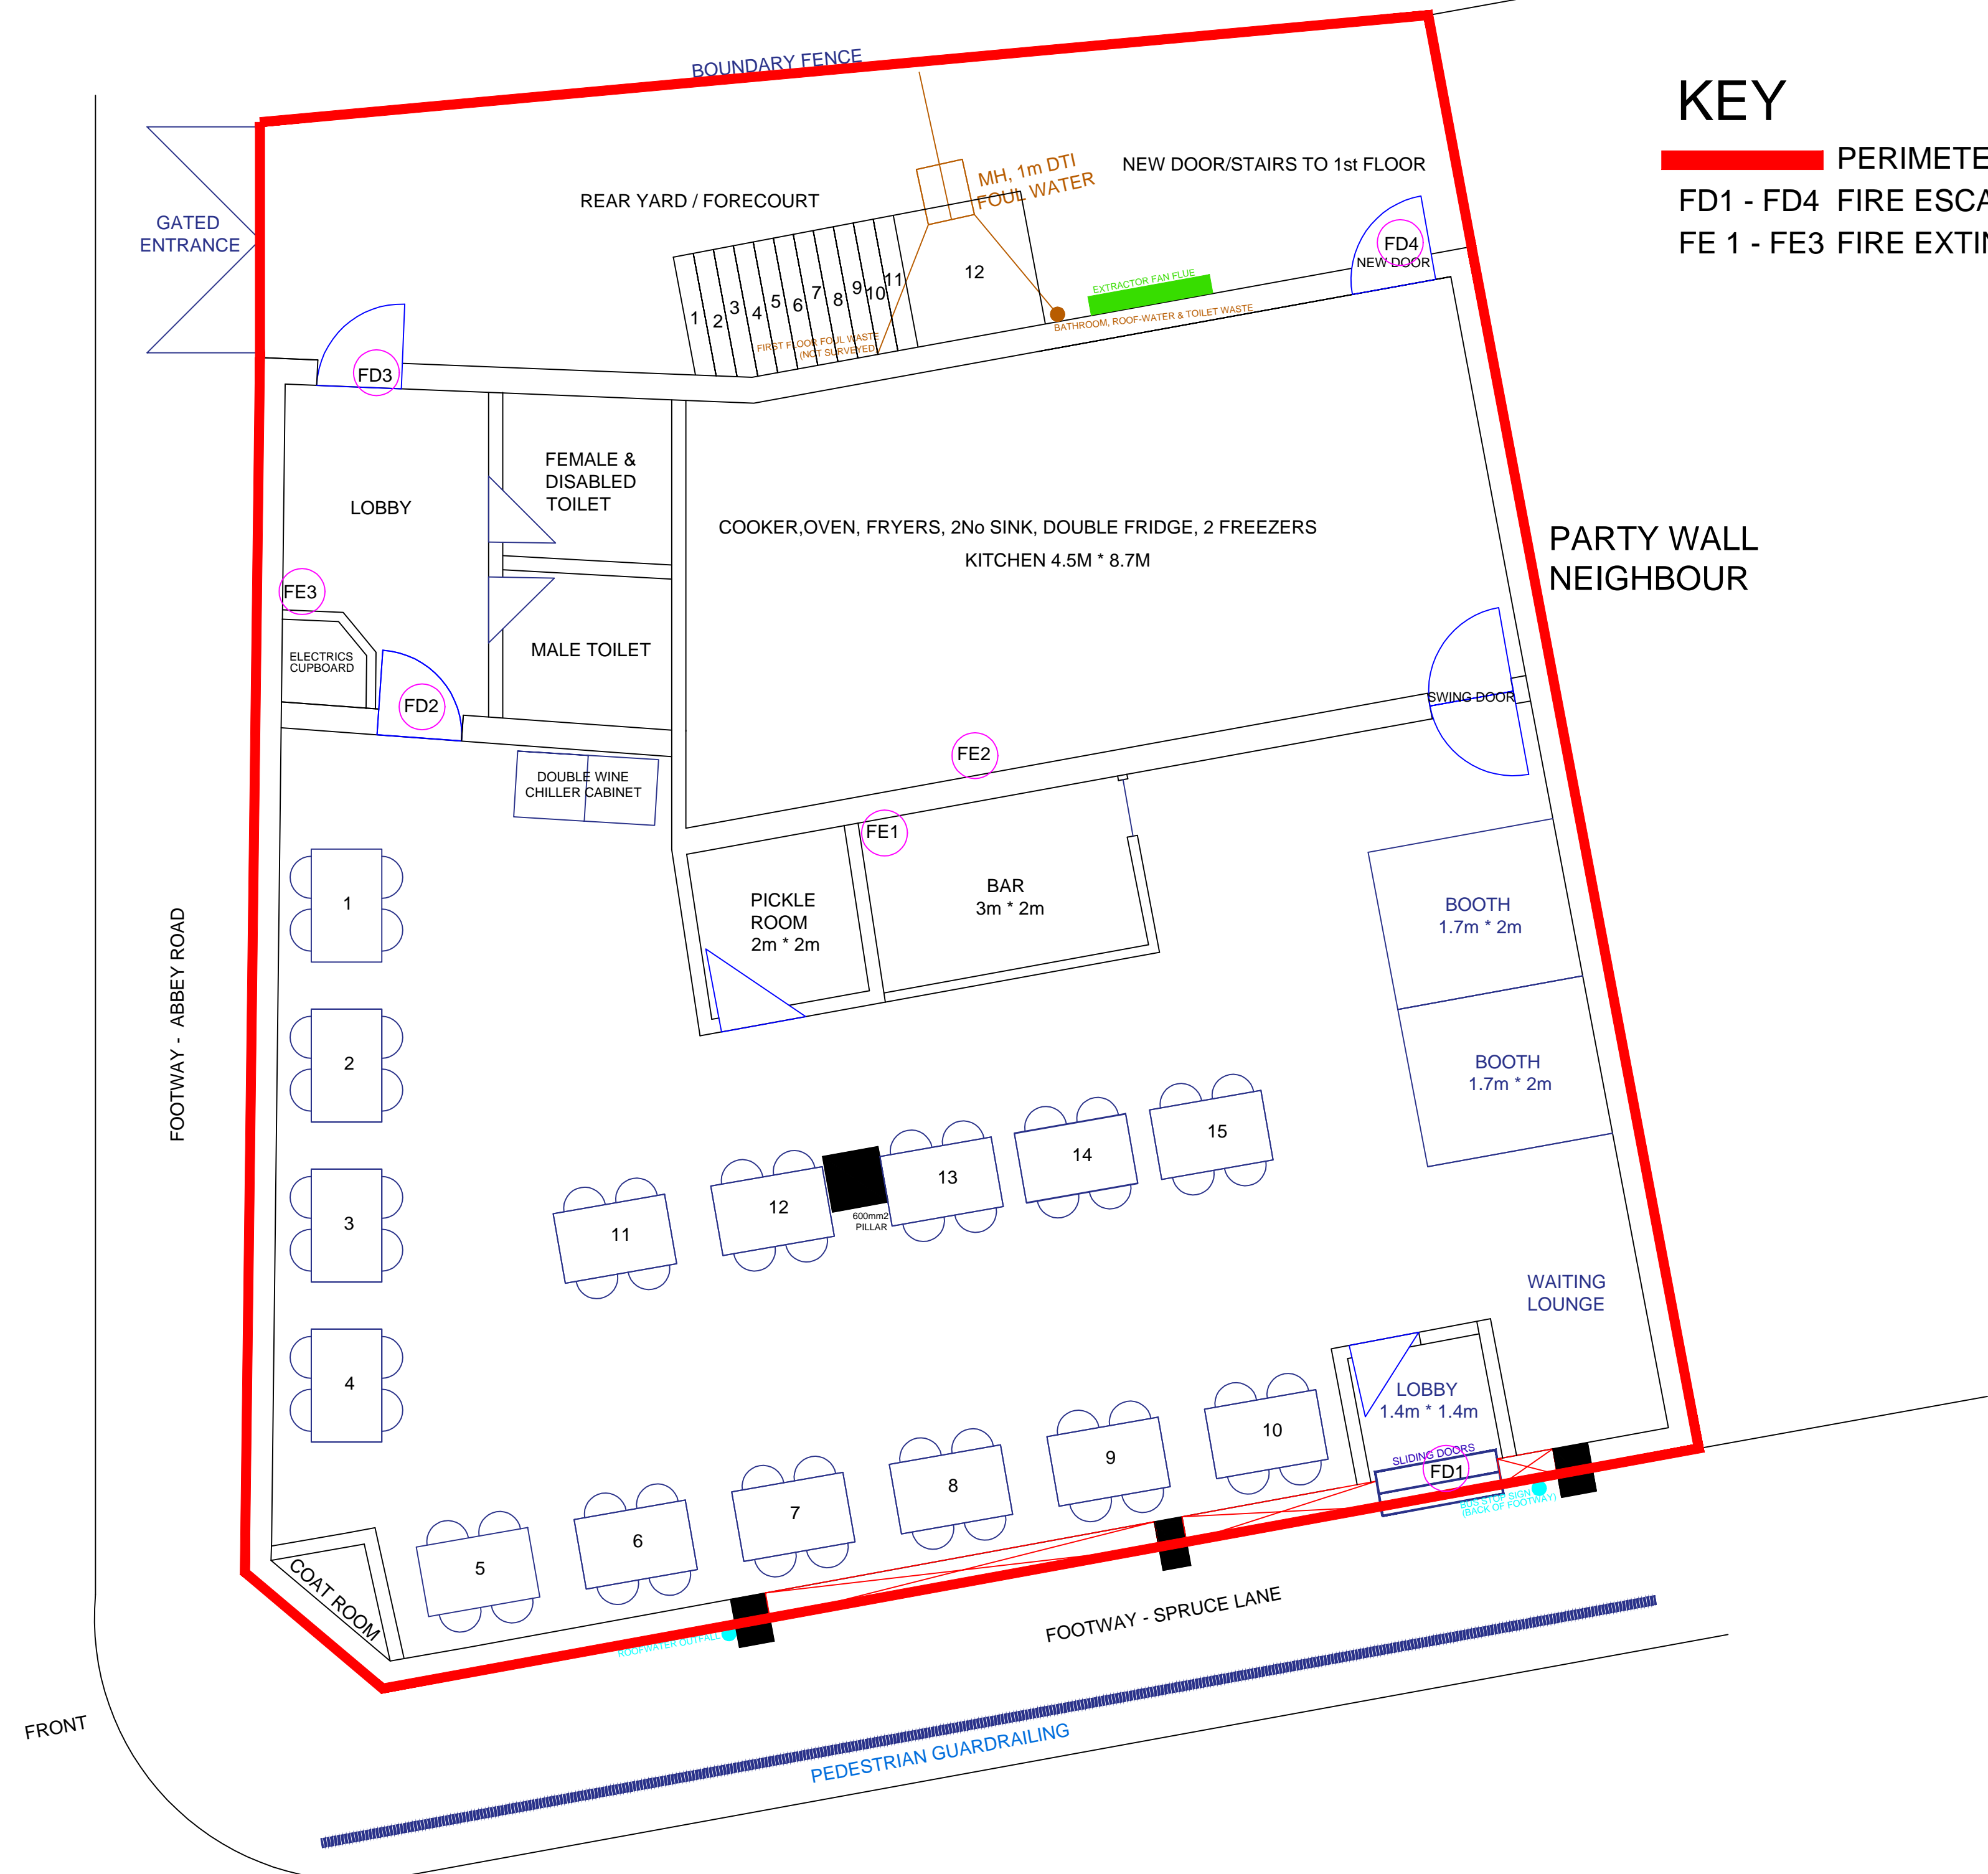

KEY

- PERIMETER OF PREMISES INCLUDING REAR YARD
- FD1 - FD4 FIRE ESCAPE ROUTES
- FE 1 - FE3 FIRE EXTINGUISHERS

ALL DIMENSIONS ARE INTERNALLY MEASURED (TO BE CHECKED AND VERIFIED PRIOR TO BUILDING)
ALL 15No TABLES ARE 1.2m LONG * 0.75m WIDE

THIS DRAWING IS PROVIDED FOR THE PURPOSE OF OBTAINING PLANNING PERMISSION AND OR BUILDING REGULATION APPROVAL. ALL DIMENSIONS TO BE CHECKED ON SITE BY CONTRACTOR PRIOR TO COMMENCEMENT OF WORK. THIS DRAWING MUST BE READ AND CHECKED AGAINST ANY STRUCTURAL OR ANY SPECIALIST DRAWINGS PROVIDED. THE CONTRACTOR IS TO COMPLY WITH THE CURRENT BUILDING REGULATIONS WHETHER OR NOT SPECIFIED ON THE DRAWINGS.

Project FORMER CO OP SITE, SPRUCE LANE ULCEBY NORTH LINCOLNSHIRE				
Drawing Title PROPOSED GROUND FLOOR PLAN (FIRE ESCAPE ROUTES)				
Drawn By C S WRIGHT	Scale 1:100 @ A3	Date 23/11/2021	Drawing No CO OP / 1000	Rev