



Copyright. This drawing and design and all the information contained therein is the sole copyright of GS Design, and reproduction in any form is forbidden unless permission is obtained in writing.

All dimensions to be checked on site. No dimensions to be scaled from this drawing. All Contractors must visit site and be responsible for taking and checking all dimensions relative to this work. The Architect must be advised of any discrepancies in writing.

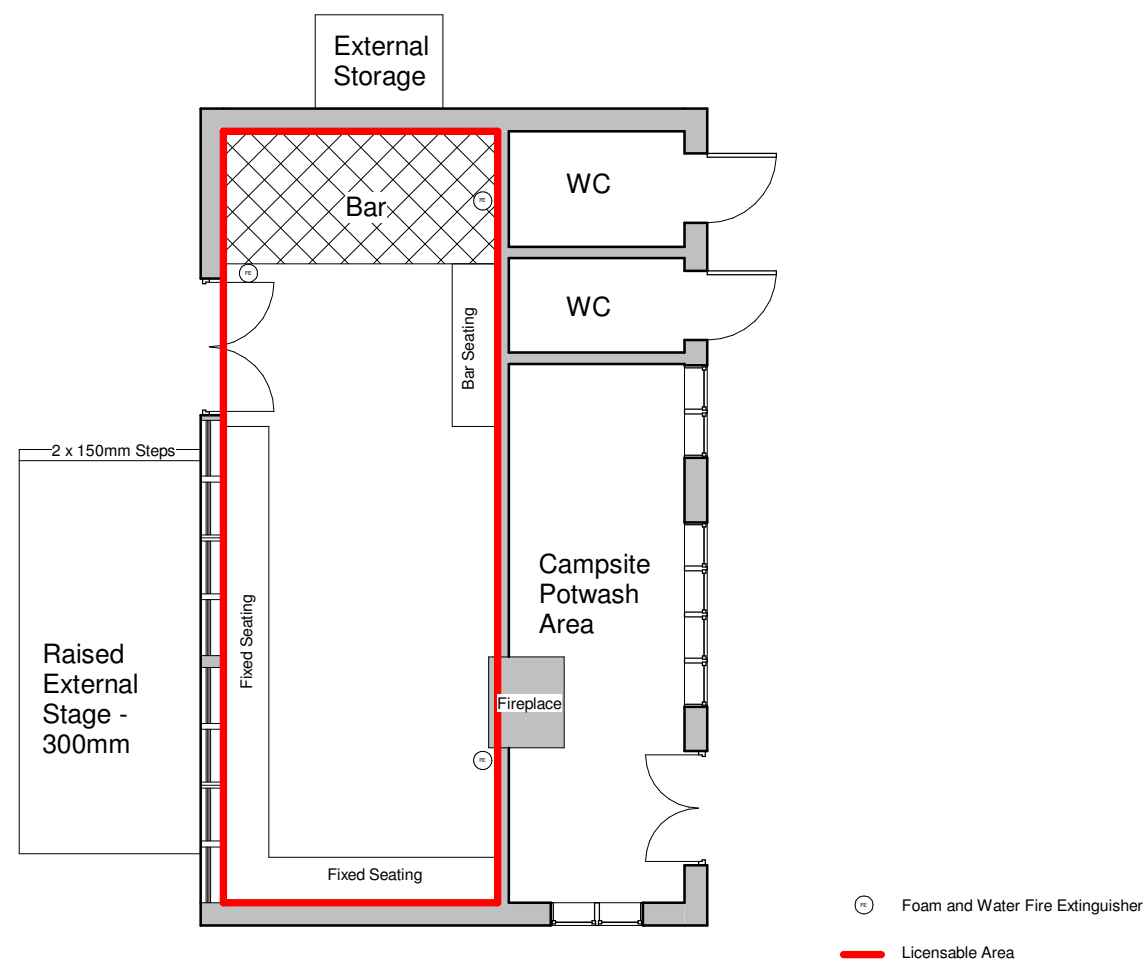

Clubhouse Plan @ 1:100



GS Design
Chartered Architects
Brackfield Lodge
Main Road
Hatherage
S22 1BJ
tel: 01433 651635
email: info@gsdesign.com

Client
Jonathan Martin

Job
Willowfield Campsite
Epworth Road, Haxey
DN9 2LH

Drawing Title
Clubhouse Plan

Sheet Size/Scale 1 : 100

Project Lead Sam Carson

Drawn By SC **Checked By** GPG

Date 06/28/21


Drawing Status Client View Only

Drawing No. 21_11_06



Key

- Grass
- Buildings
- Hedges
- Hard Standing

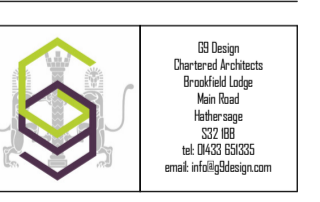

Client
Jonathan Martin

Job
Willowfield Campsite
Epworth Road, Hexley
DN5 2LH

Drawing Title
Clubhouse Location Plan

Sheet Size/Scale A1 1:500

Project Lead Sam Carson

Drawn By SC **Checked By** GPG

Date 28/05/21

Drawing Status Client View Only

Drawing No. 21_11_07