


B1206 to New Holland

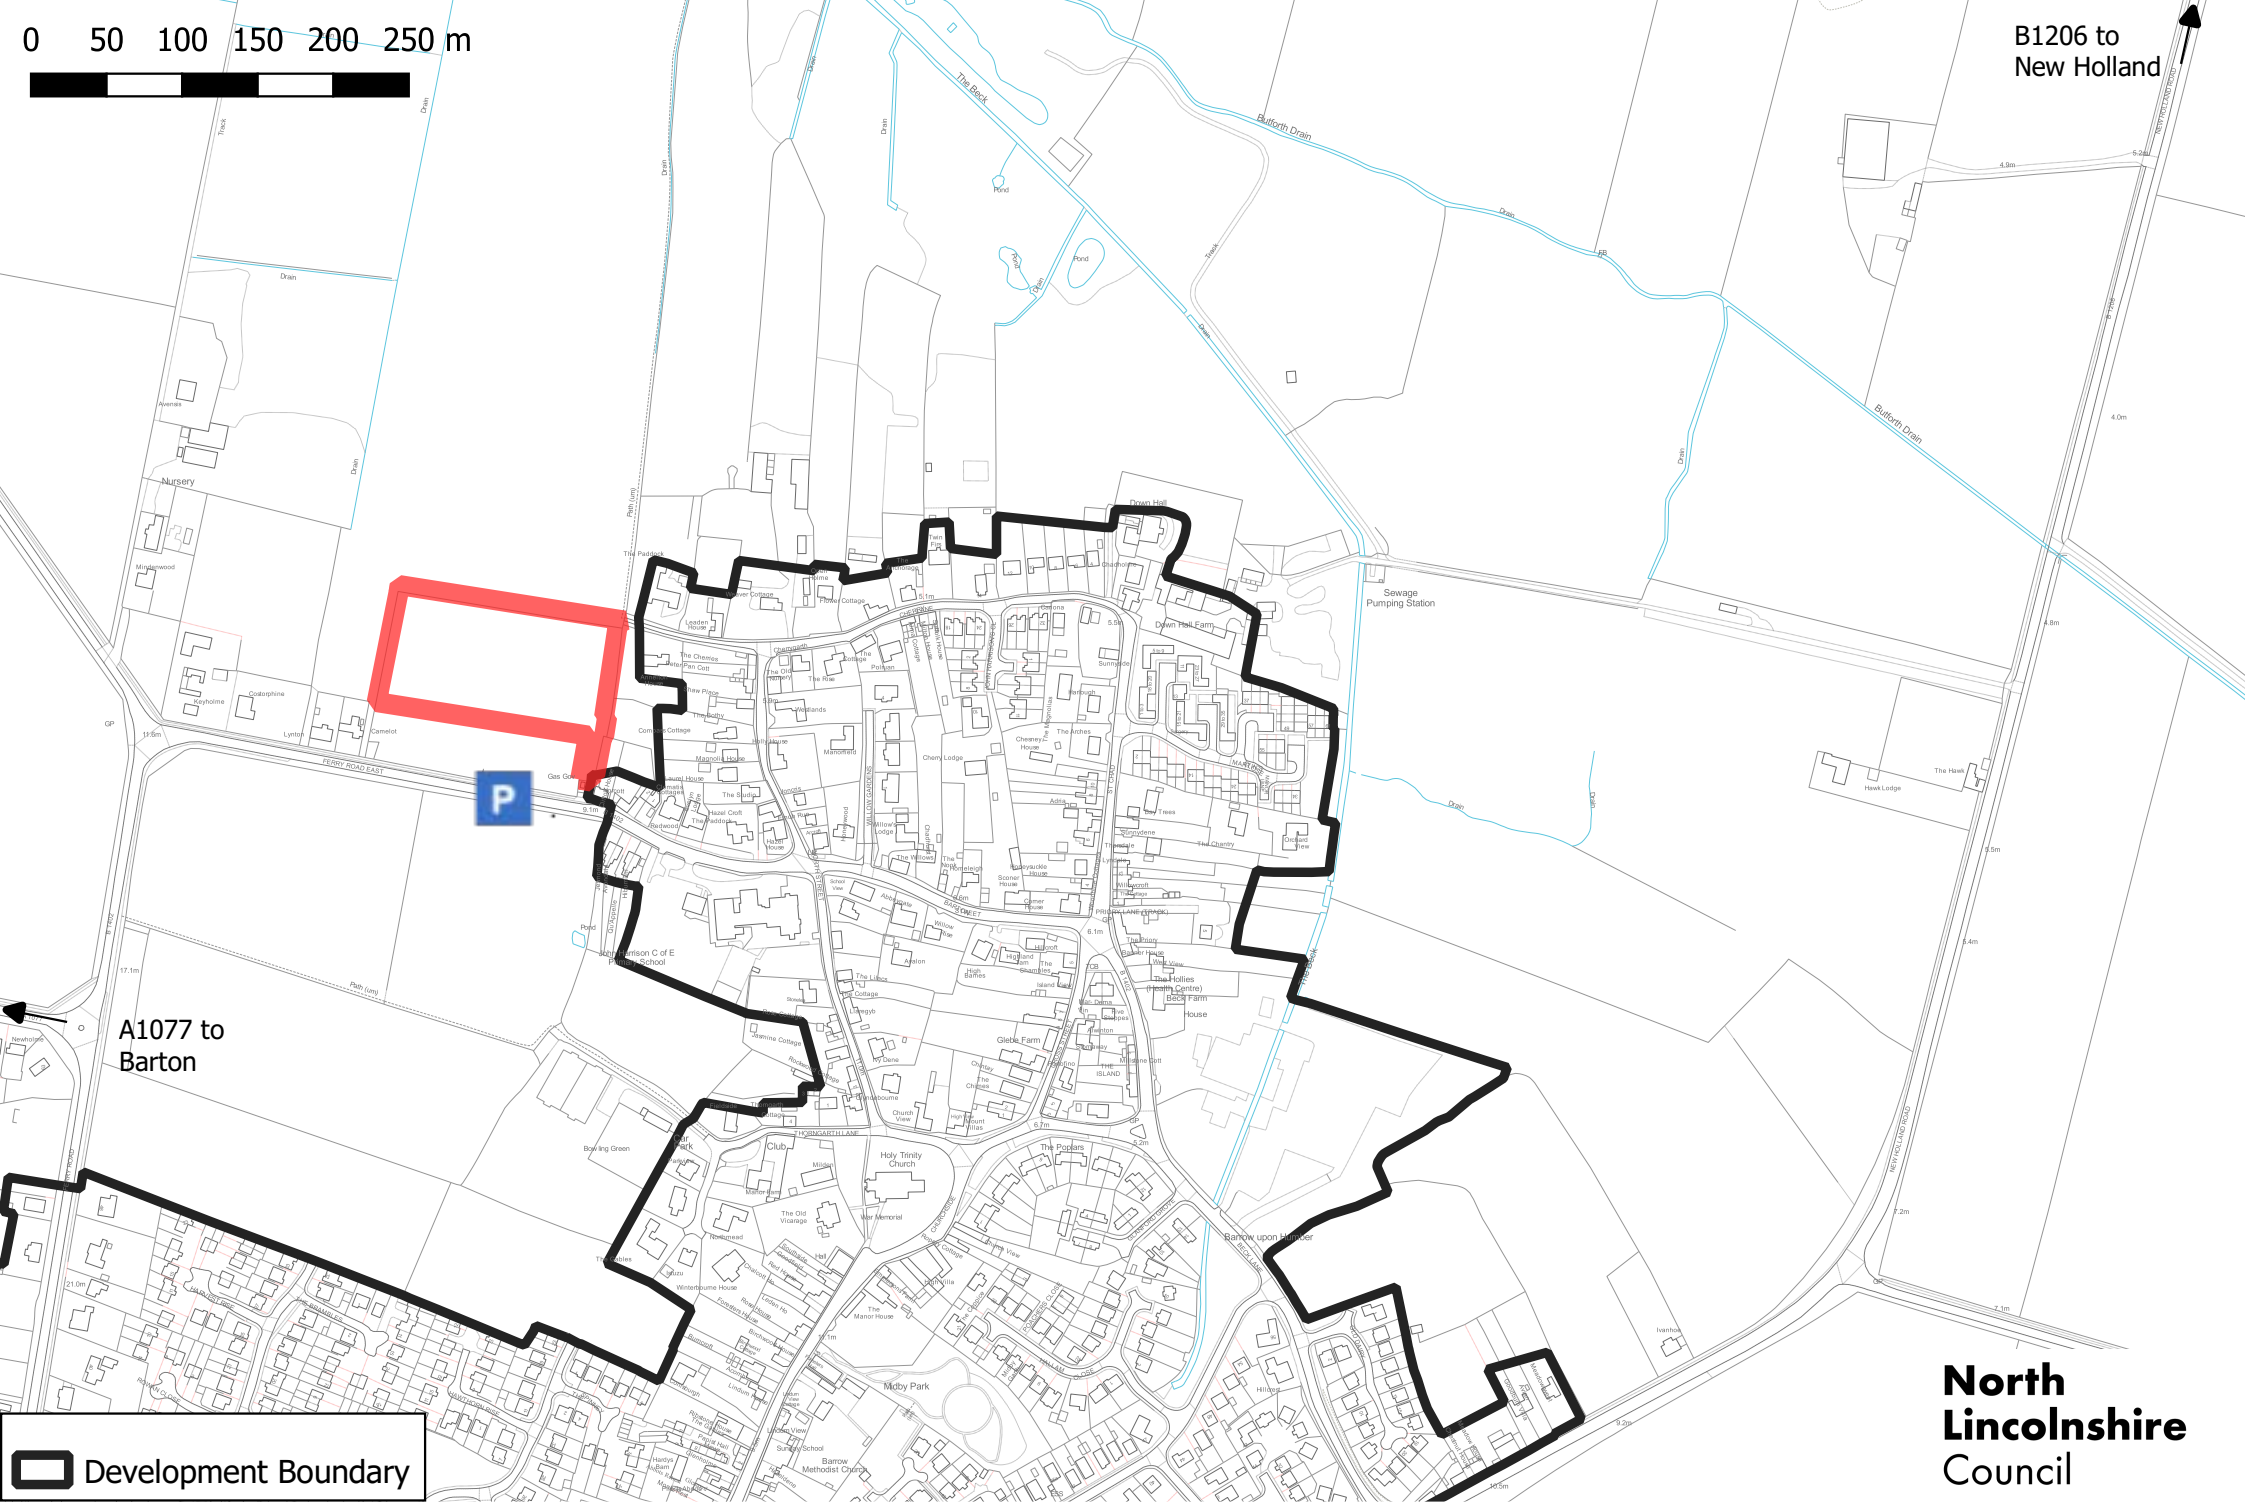

A1077 to Barton

 Development Boundary

**North  
Lincolnshire  
Council**

**PA/2021/970** Sat nav: Clifton House, Ferry Road East, Barrow, DN19 7AZ

© Crown copyright and database rights 2021. Ordnance Survey 0100023560