
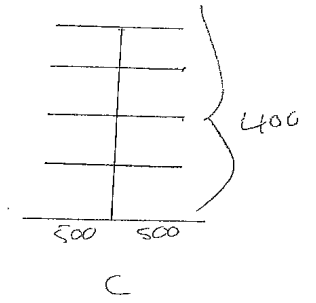
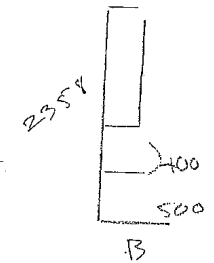
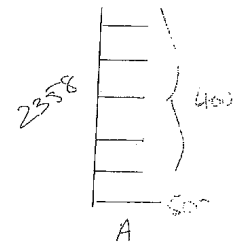


PRM 0034
 BOOZE MASTER.
 149 - 153 FRODDINGHAM
 RD
 SCPE
 DN15TJR

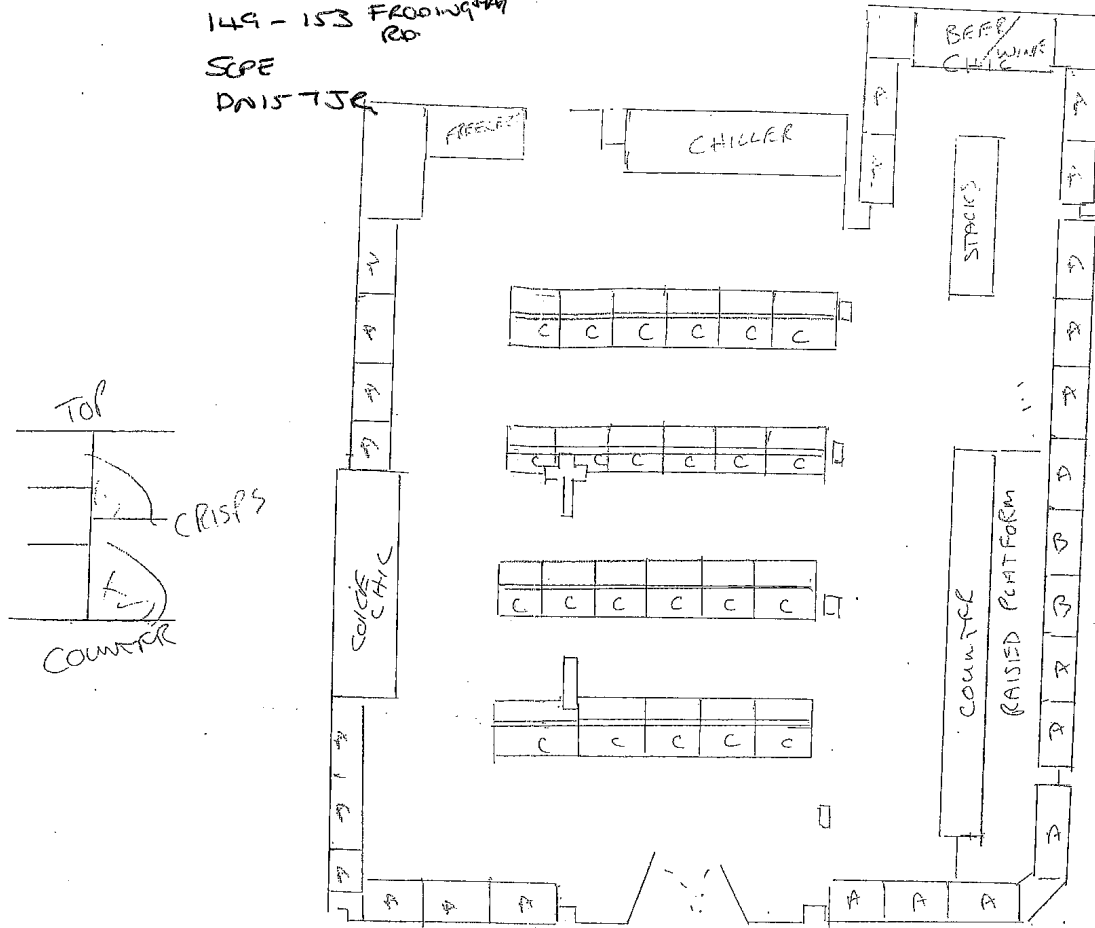

SCALE : 1 : 100
 REFERENCE : Vinny
 DATE DRAWN : 17.09.04
 DATE REVISED : DD / MM / YY
 DRAWING BY : NAME *[Signature]*

Retail Systems & Refrigeration

Tel : 07768 140523

Prepared For : MR G SINGH

FRODDINGHAM RD SCWITHEPPE

ALL PLANS AND PROPERTY OF THE COMPANY. THE COPYRIGHT THEREFOR, NO ELEVATION SHALL AS A BASIS FOR OR COMPANIES PERMISSION FROM THE COMPANY

Booze Master/PRM 0034/26 July 2004
 as at 2/5/14.